



Introduction | SRS Pearl Heights

SRS Pearl Heights

- “SRS Pearl Heights” is located at Sector - 87, Faridabad. It is a new age housing project that is designed to give you the house of your dreams.

Location Advantage


- Very well connected with City Center & Proposed Expressway
- International Airport – 38 km, Railway Station – 4 km
- Apeejay School – 1 km, City Center – 3 km
- Distance From Key Business Hubs, Nehru Place - 20 km
- Ashram - 20 km, Gurgaon - 30 km
- Noida - 20 km, Connaught Place - 30 km

Location | SRS Pearl Heights



APPROX.
(Map not to scale)


Site Plan | SRS Pearl Heights

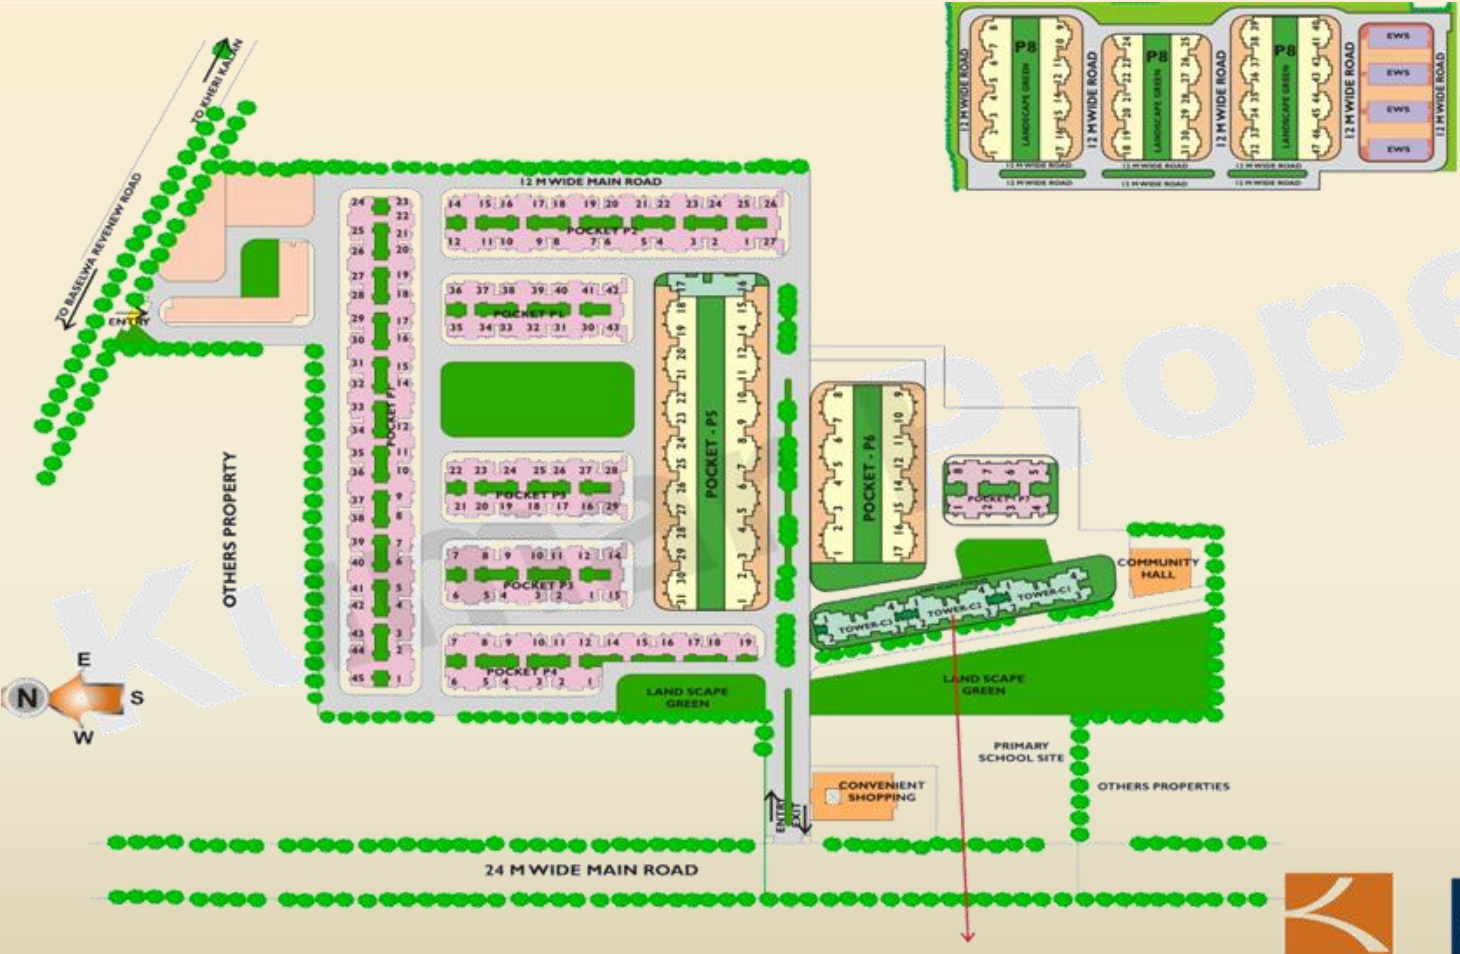

The Map is a graphical representation of the actual Map and is created for information purpose only. As nothing is static and keeps changing therefore we cannot guarantee the validity of information shown here. Hence, it is requested



Unit Plan | 1290 Sq. Ft.

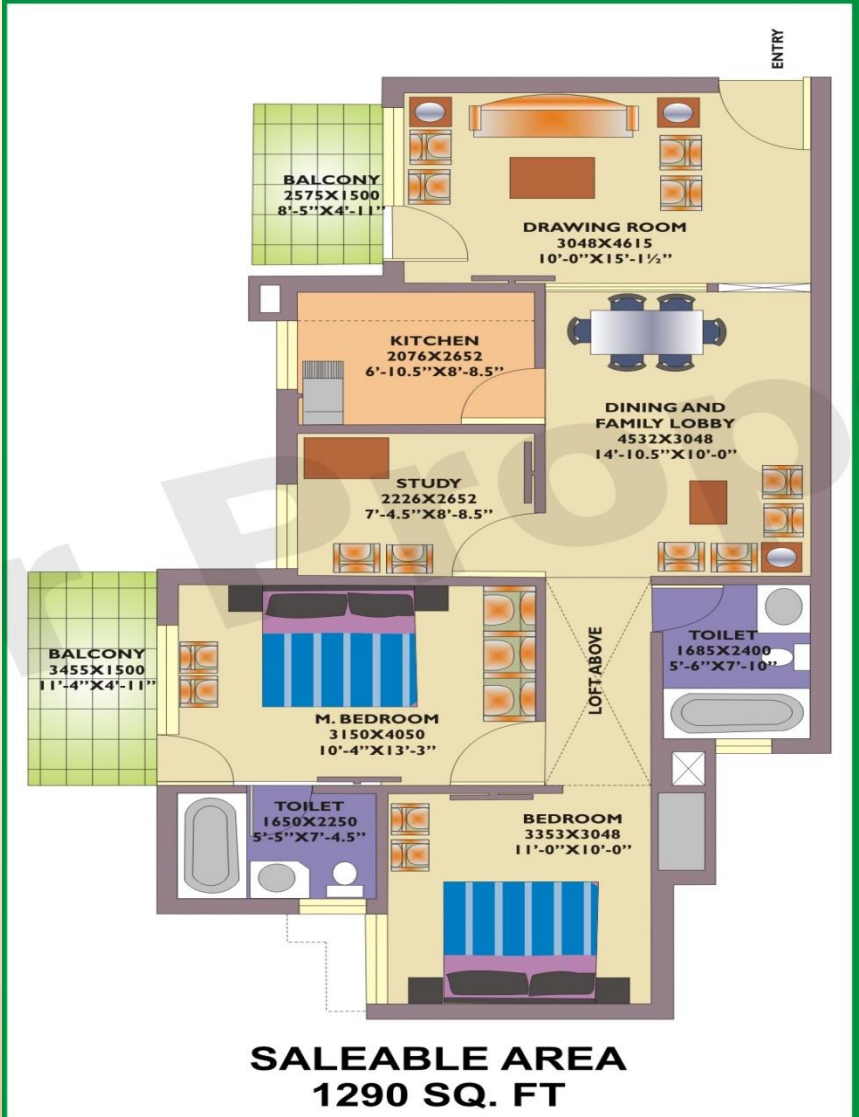

Thank you 😊



SCO 97, Sector-16, Faridabad

0129 – 4160501/601/701

www.kumarproperties.in